




ELEVATION 01

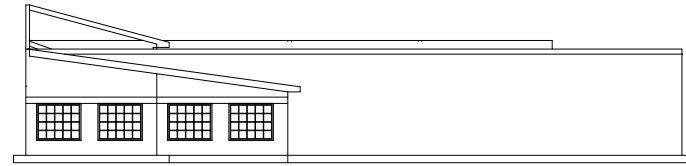


ELEVATION 02

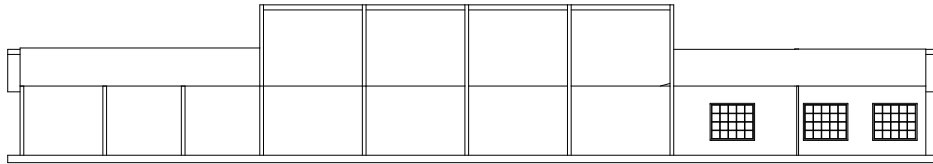


ELEVATION 03

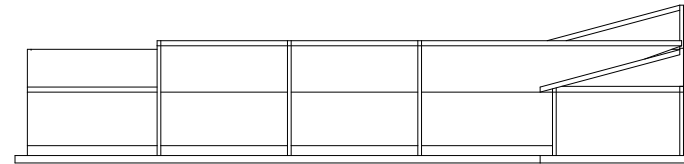

ELEVATION 04

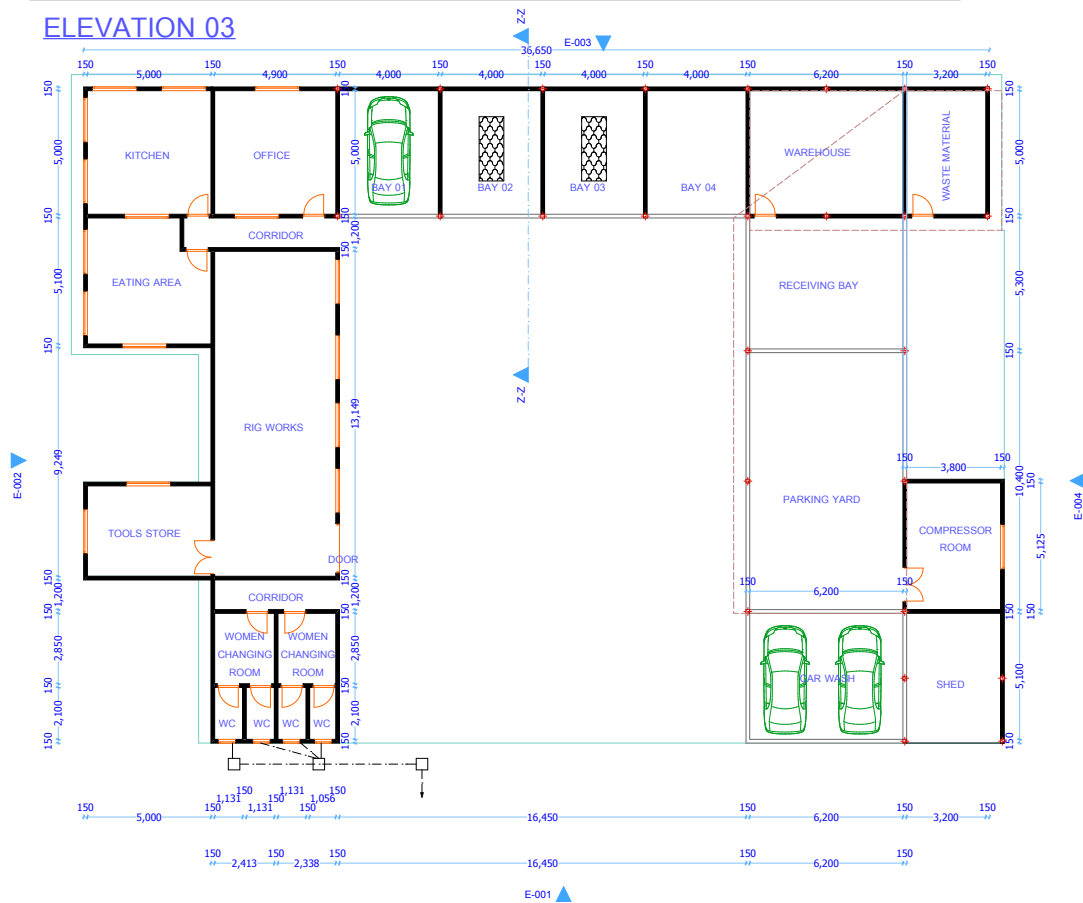

FLOOR PLAN LAYOUT

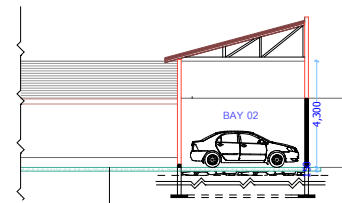

SECTION Z-Z

FOUNDATION DETAILS
 150mm thick r.c slab on 300mm natural stone foundation on 150mm thick by 450 wide r.c footing strip.
 floor slab laid on 0.5mm thick low density polyethylene film with rigorous taped joints and minimum 200mm laps on 50mm well rolled quarry dust or murrum blinding on minimum 300mm thick well compacted hardcore.
 All r.c. work to S.E.'s details and specifications.

NOTES

1. This drawing is protected under the copyright act and cannot be used or reproduced in part or whole without the author's consent
2. Read only figured dimensions
3. All construction work is to comply with the latest B.S standard codes of practice, Local Authority By-laws and Fire regulations
4. PV denotes permanent ventilation and must be provided above all doors and windows where indicated or shown
5. All walls less than 150mm thick to be reinforced with hoop iron at every alternate course
6. Water meter to be above G.L
7. D.P.C denotes one layer of bituminous felt to be provided under all walls atleast 150mm above G.L
8. All reinforced concrete works to S.E details and specifications
9. Provide one row of 600X600X50m th. Pre-cast or insitu concrete providing slabs around the building as splash apron unless otherwise stated
10. Contractors must verify all dimensions and levels on site before commencement of works. Any discrepancies must be reported to the architect before work is put in hand
11. All levels shown are finished levels unless otherwise stated.
12. All surface bed to be casted on well compacted and well consolidated murrum or sand infill where applicably stated.
13. Depth of foundation trenches to be a min. of 750mm below reduced ground level
14. All pipe and services too be a min. of 450mm below reduced ground level
15. All dimensions are in millimeters unless otherwise stated

REVISION

No	Date	Description	Sign

CLIENT:
 DEM WORKSHOP
 CLIENT'S SIGNATURE.....

PROJECT TITLE:

DRAWING TITLE:
 PLAN,ELEVATIONS & SECTIONS
 DRAWN BY:
 OLE KACHUMA
 SCALE: 1:100
 DATE: 2022